


000060337

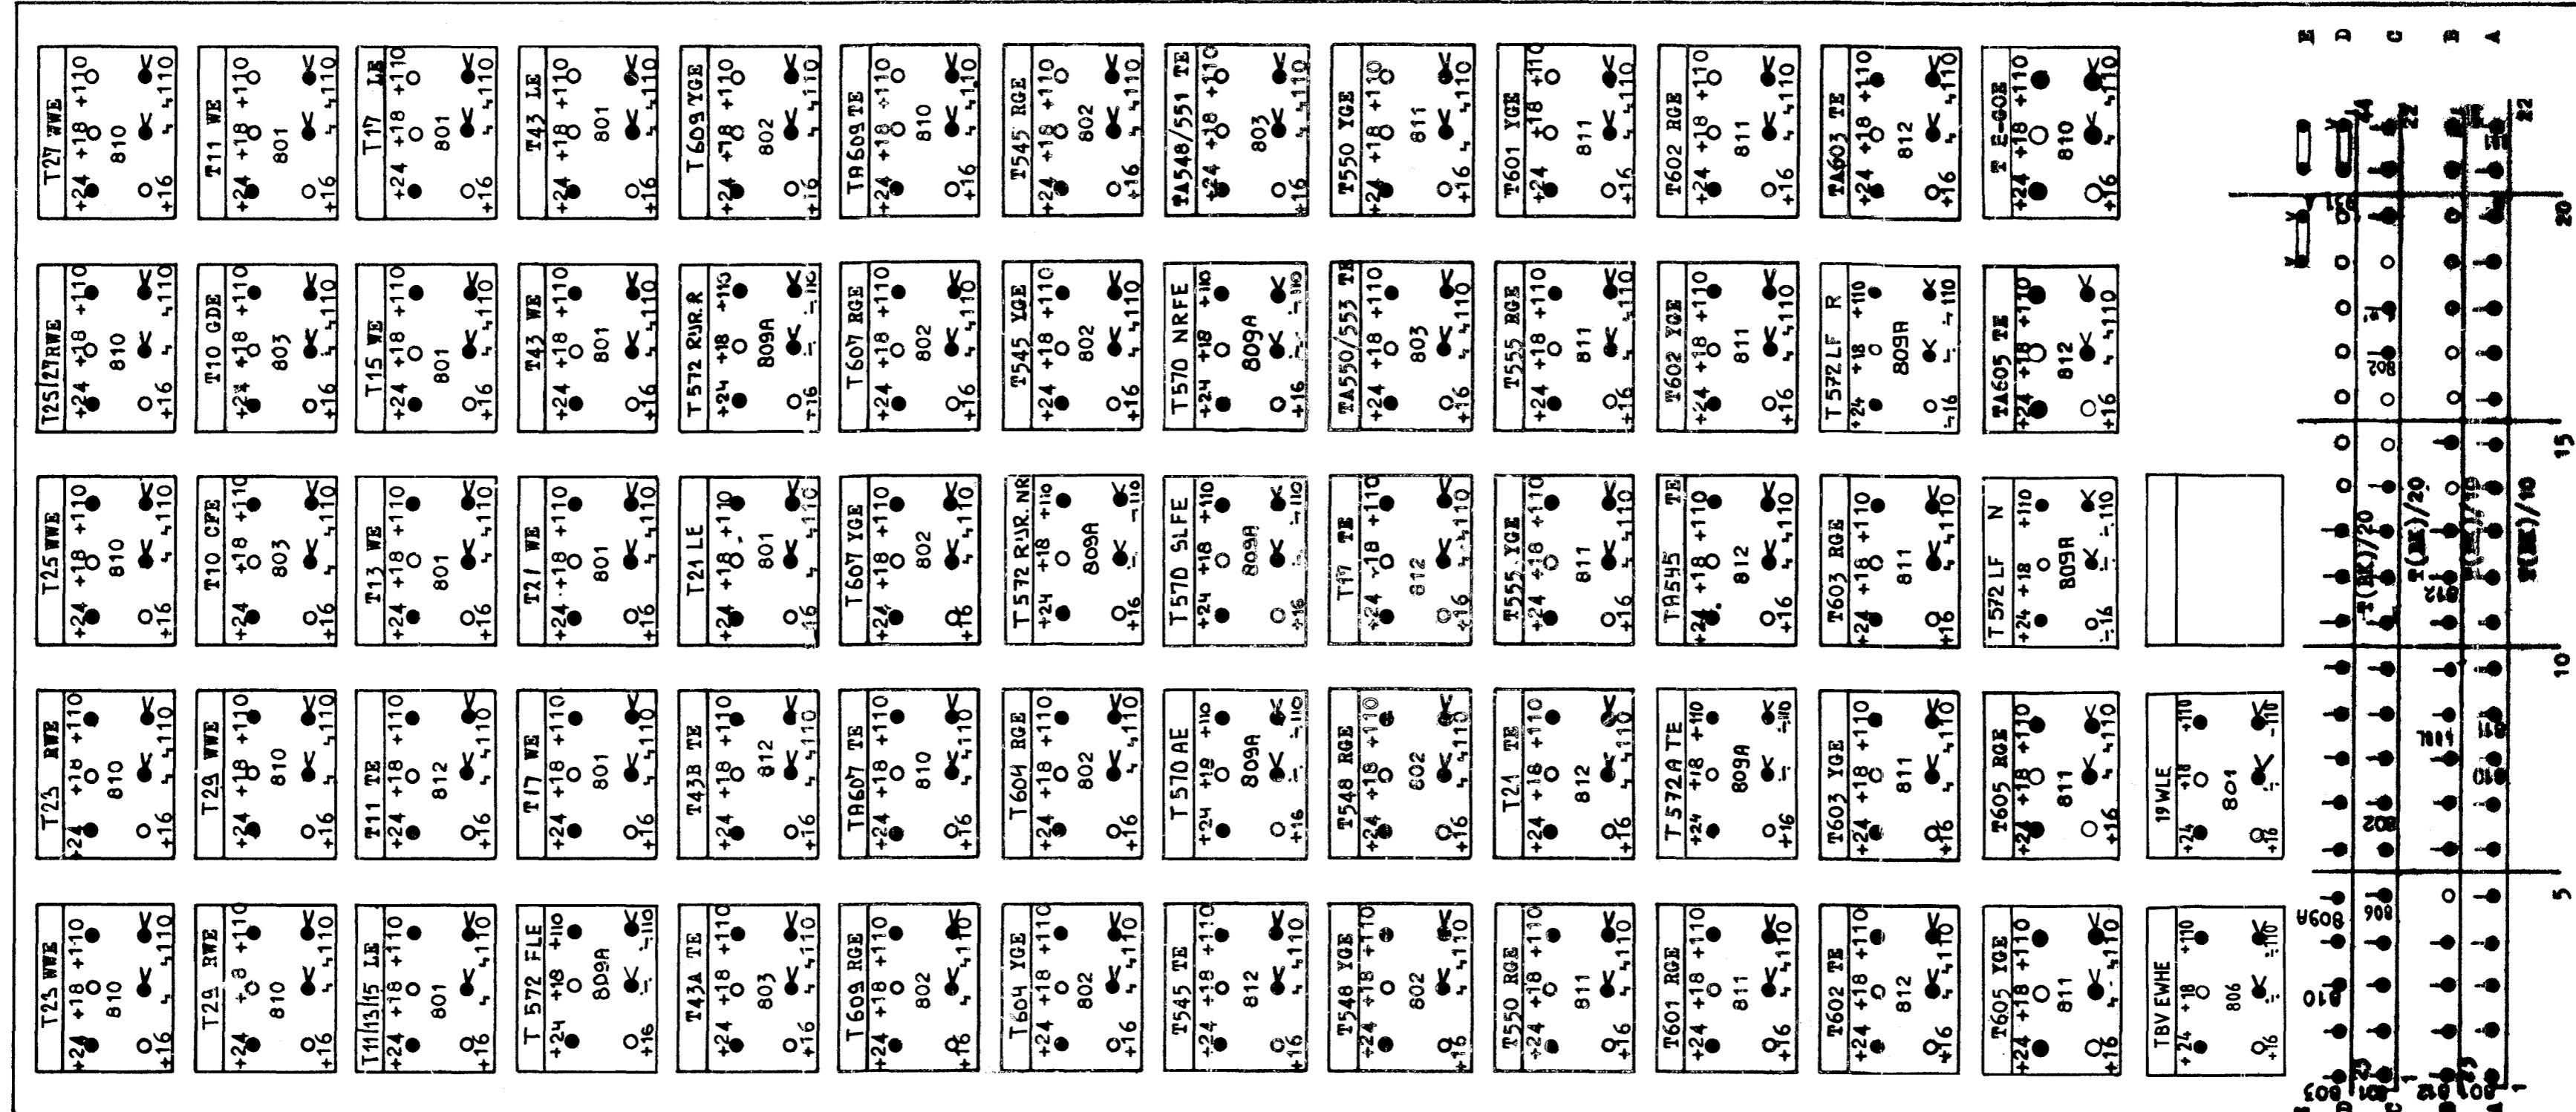

Alle trafo's PW 40.050



000060337

Dit tekening vervangt: 0AB36dd24.3.63/H. Deze tekening is vervangen door:

	Naam	Datum
Getekend		
Gecalkeerd		
Gecontroleerd		26-11-80
Goedgekeurd		

N.V. NEDERLANDSCHE SPOORWEGEN
Dienst: Bedieningen AM. 2
Aanwezig voorbeelden

SPORWEG BEDRIJF INDUSTRIE N.V.
UTRECHT - NEDERLAND

Benaming: DEVERWIJK

Da-Blad 3

1	2	3	4	5	6	7	8	9	10	11	12	13	14	15	16	17	18	19	20
1	2	3	4	5	6	7	8	9	10	11	12	13	14	15	16	17	18	19	20
1	2	3	4	5	6	7	8	9	10	11	12	13	14	15	16	17			