


Neitersen (56,37)

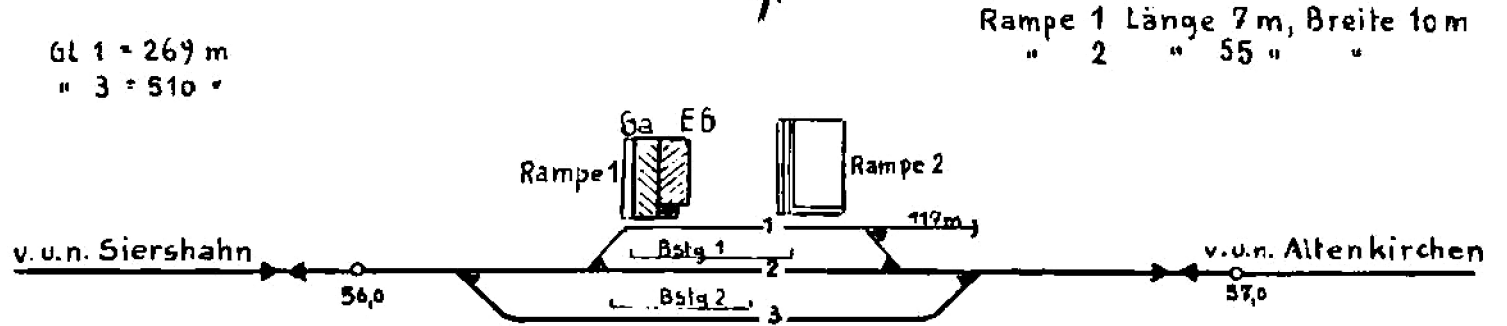


Gl 1 = 269 m
" 3 = 510 "

Rampe 1 Länge 7 m, Breite 10 m
" 2 " 55 " "

1075


Flammersfeld (51,596)

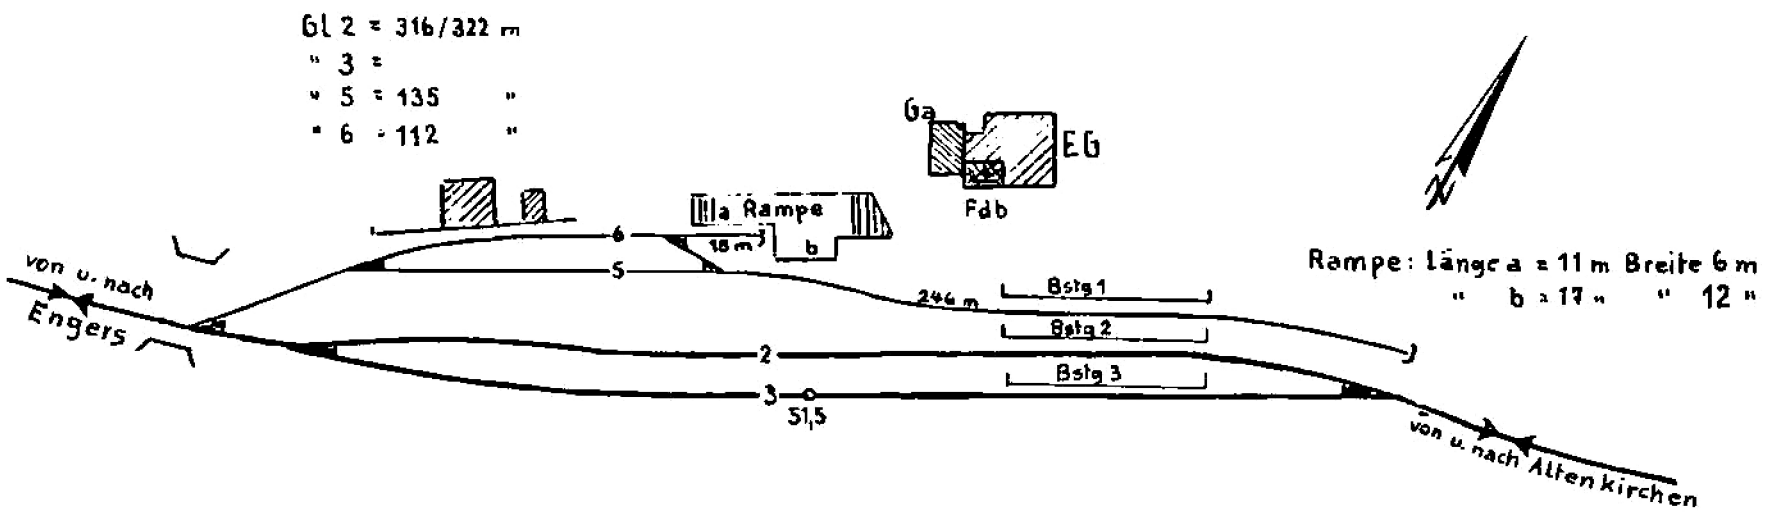

Gl 2 = 316/322 m
" 3 =
" 5 = 135 "
" 6 = 112 "

Rampe: Länge a = 11 m Breite 6 m
" b = 17 " " 12 "

Seifen (Westerw) [49,42]

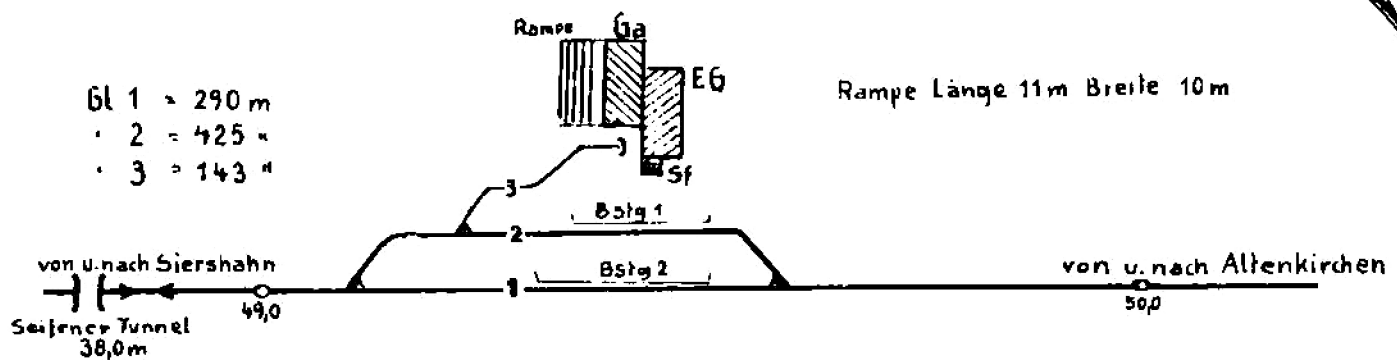

Gl 1 = 290 m
" 2 = 425 "
" 3 = 143 "

Rampe Länge 11m Breite 10m

1075